



## MEMORANDUM

170 W. Drexel Avenue  
Oak Creek, WI 53154

Telephone (414) 570-8200  
Facsimile (414) 570-8215

DATE: **January 29, 2013**  
TO: **Plan Holders**  
FROM: **Ronald J. Pritzlaff, Utility Engineer**  
RE: **Addendum No. 1**

---

The Utility has issued Addendum No. 1 to our Puetz Road 24" Transmission Water Main project. You can download a copy of the addendum from our web site at:

<http://www.water.oak-creek.wi.us> In the "Public Contracts" section.

The purpose of the addendum is to:

- add Part Q -Tree Removal, of Section IX Construction Details
- entirely replace Section XIII Time of Completion, Part E.
- entirely replace water main detail drawing WD-13

You will need to acknowledge the addendum on page P-1 of your in your bid proposal.

Thank You.

**IX. CONSTRUCTION DETAILS**


**Q. TREE REMOVAL**

All trees will be removed by the City of Oak Creek Forestry Department prior to the beginning of construction operations.

**XIII. TIME OF COMPLETION**

**E.** The entire project, including surface restoration shall be completed no later than May 23, 2013.

BA

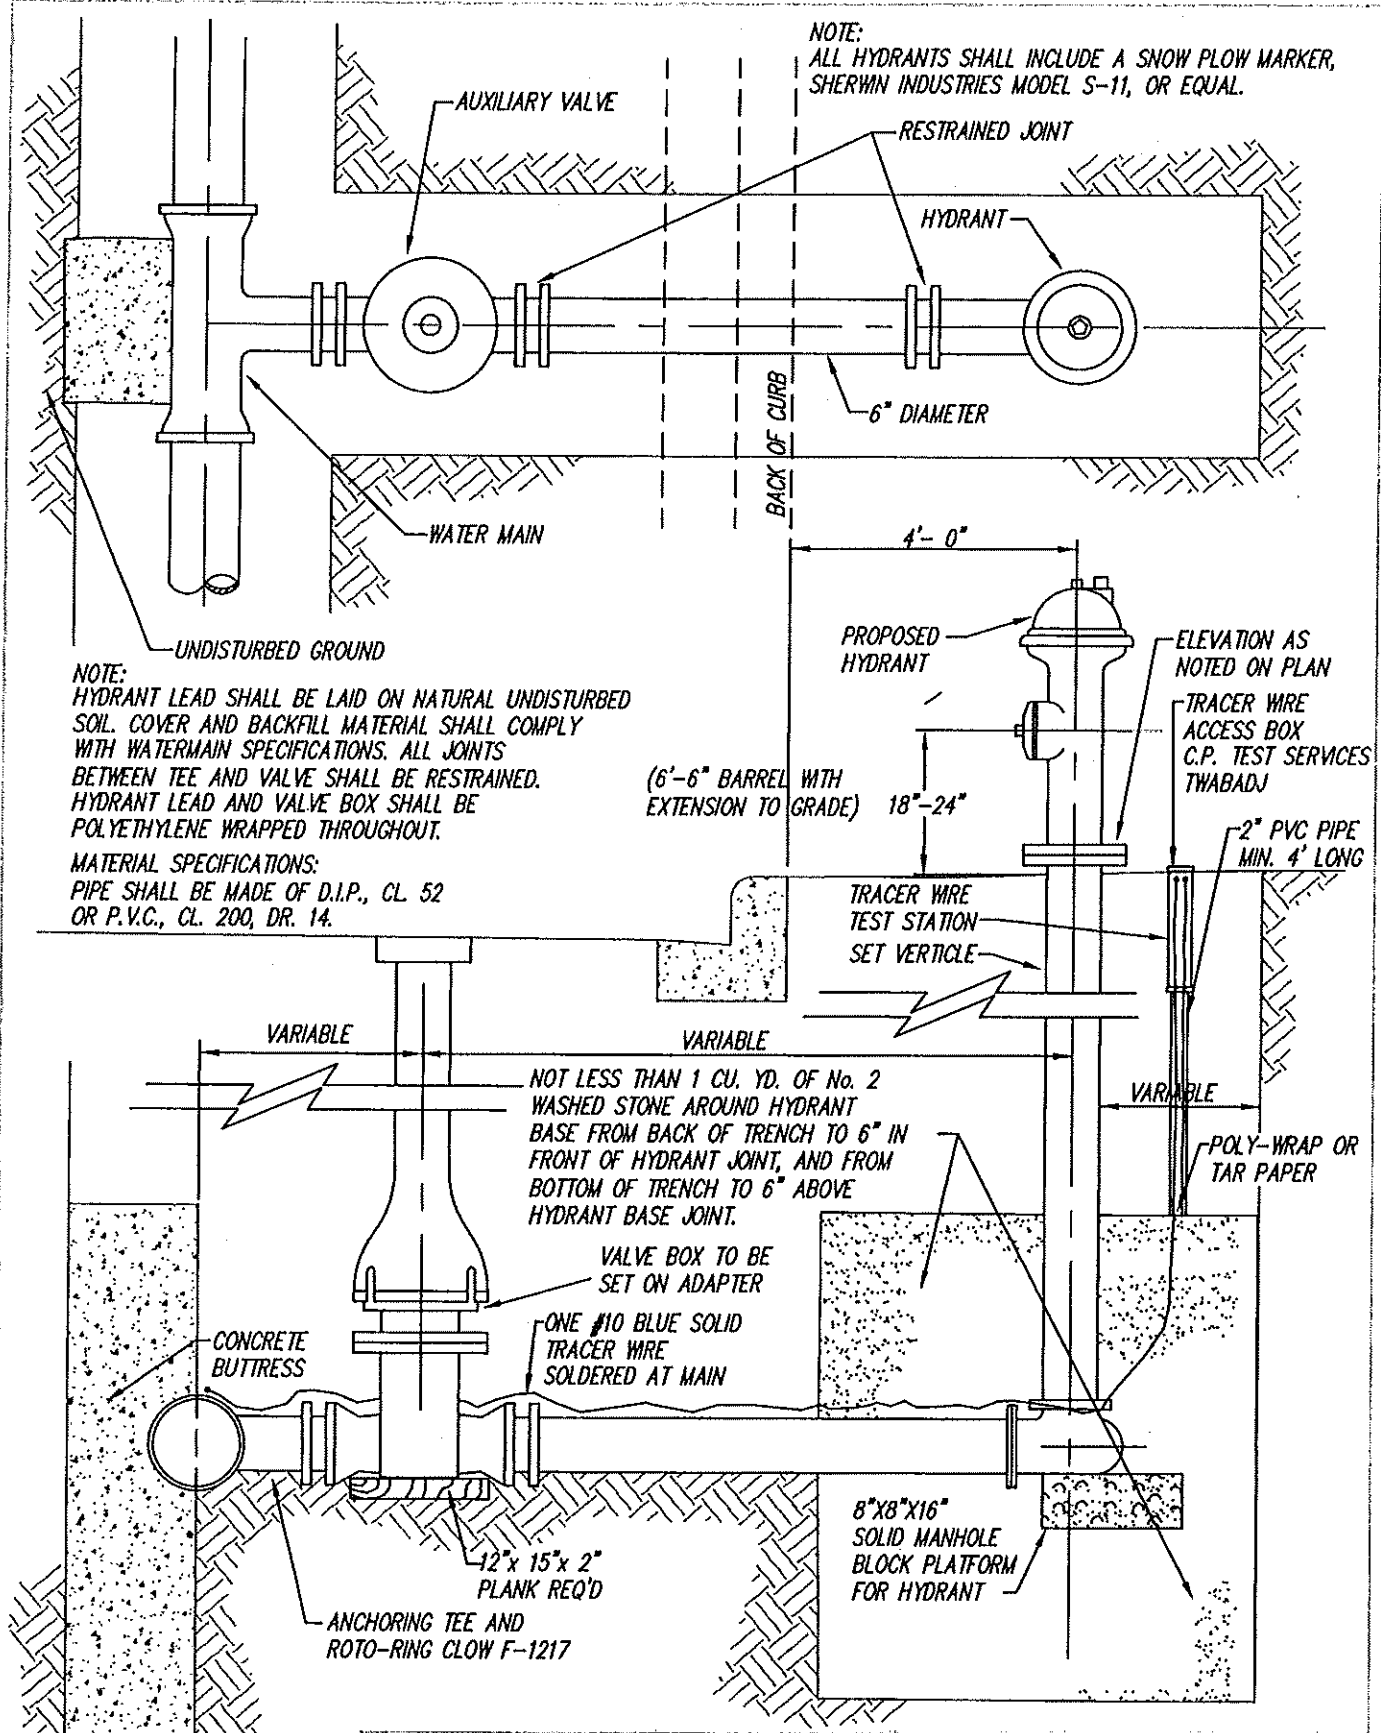

City of Oak Creek  
Department of Public Works

Drawn By: K.C. Seufzer

Scale: Not to Scale

Appv. By: M.J. Sullivan

Date: January 19, 2004

TYPE "A" HYDRANT SETTING DETAIL

WD-13